


DESIGNER'S CDM NOTE - RESIDUAL RISKS NOT IDENTIFIED




The design Engineer(s) have analysed their designs as the scheme has been developed, in order to identify if there are any significant residual risk hazards (i.e. unusual, unexpected, abnormal or difficult).
 [No residual risks have been identified for this scheme and therefore no entries were added to the risk register]

This statement assumes that a competent Contractor with the appropriate qualified staff will be employed for the works, and that they will be familiar with site wide construction risks and hazards that they can reasonably be expected to encounter as part of their work.

- NOTES**
- All dimensions in millimetres unless otherwise noted and levels in metres
 - This drawing is to be read in conjunction with the relevant Architect's/Engineer's drawings, specifications and CDM documentation
 - This drawing has been produced electronically and may have been photo reduced or enlarged when copied. Work to figured dimensions only (DO NOT SCALE). All dimensions to be checked on site. Any errors or omissions to be reported to the engineer immediately.
 - This drawing contains coloured lines / information that may not be clear if printed / reproduced in monochrome

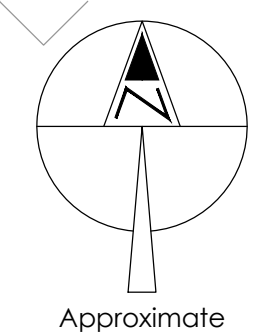

+***- Existing Level
 +--- Proposed Level

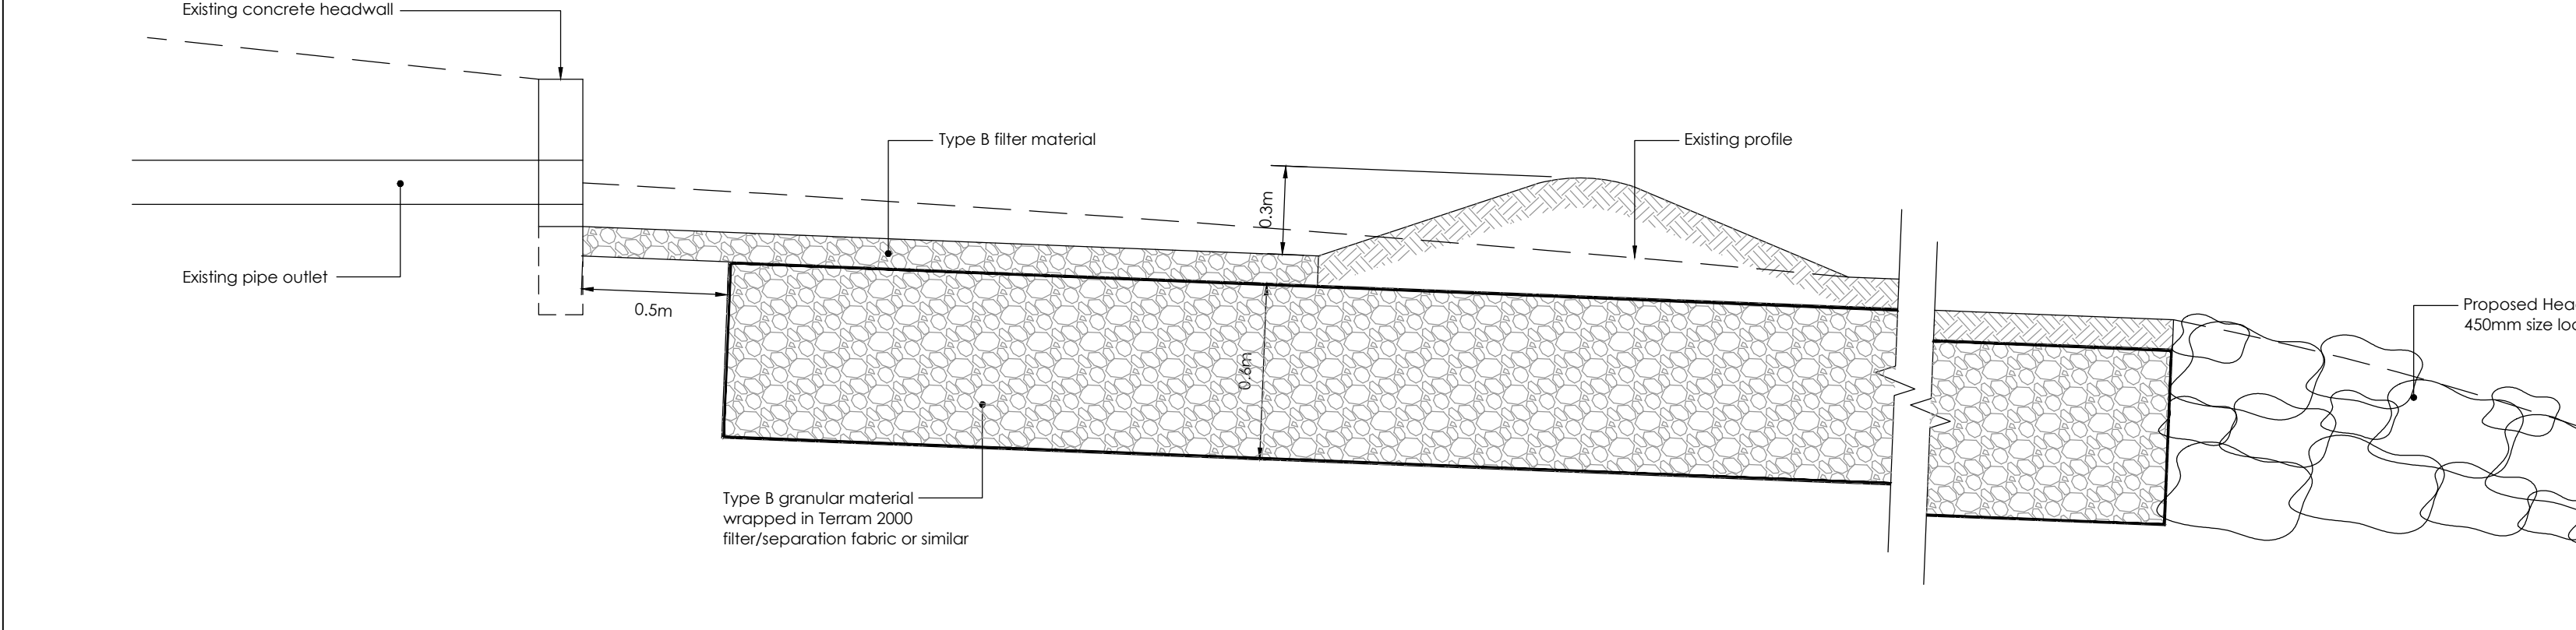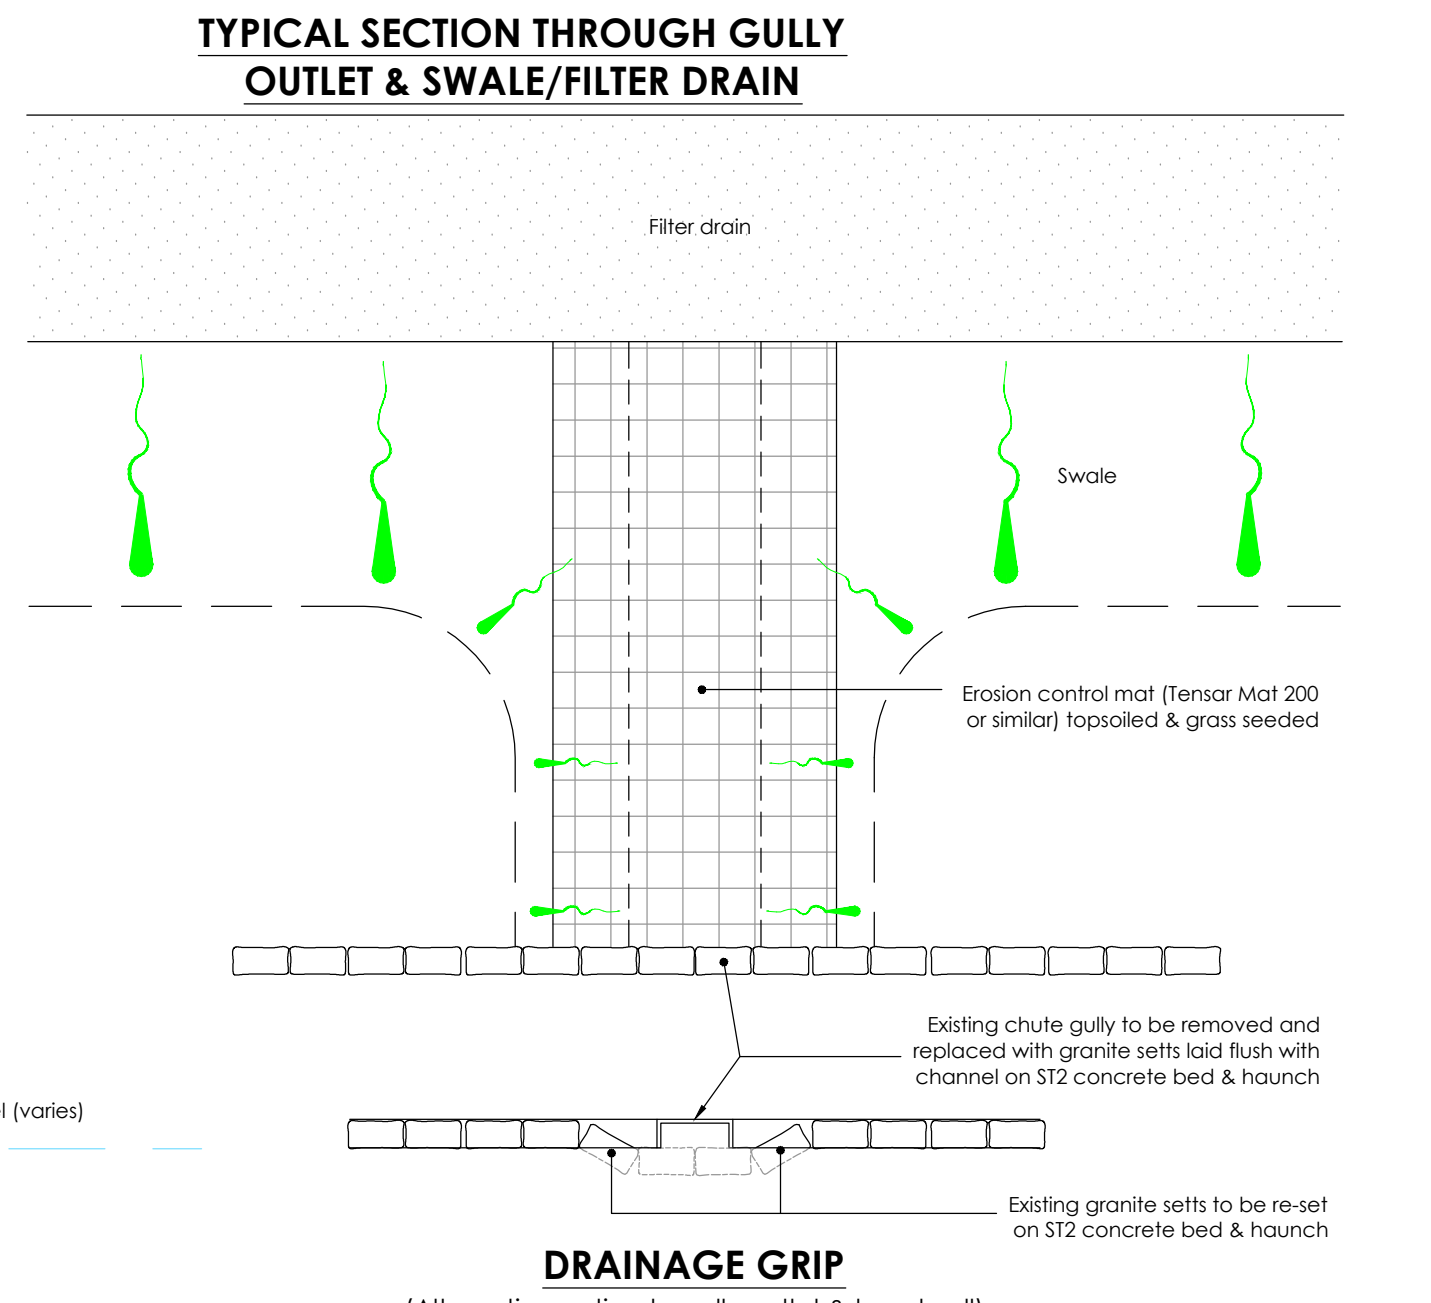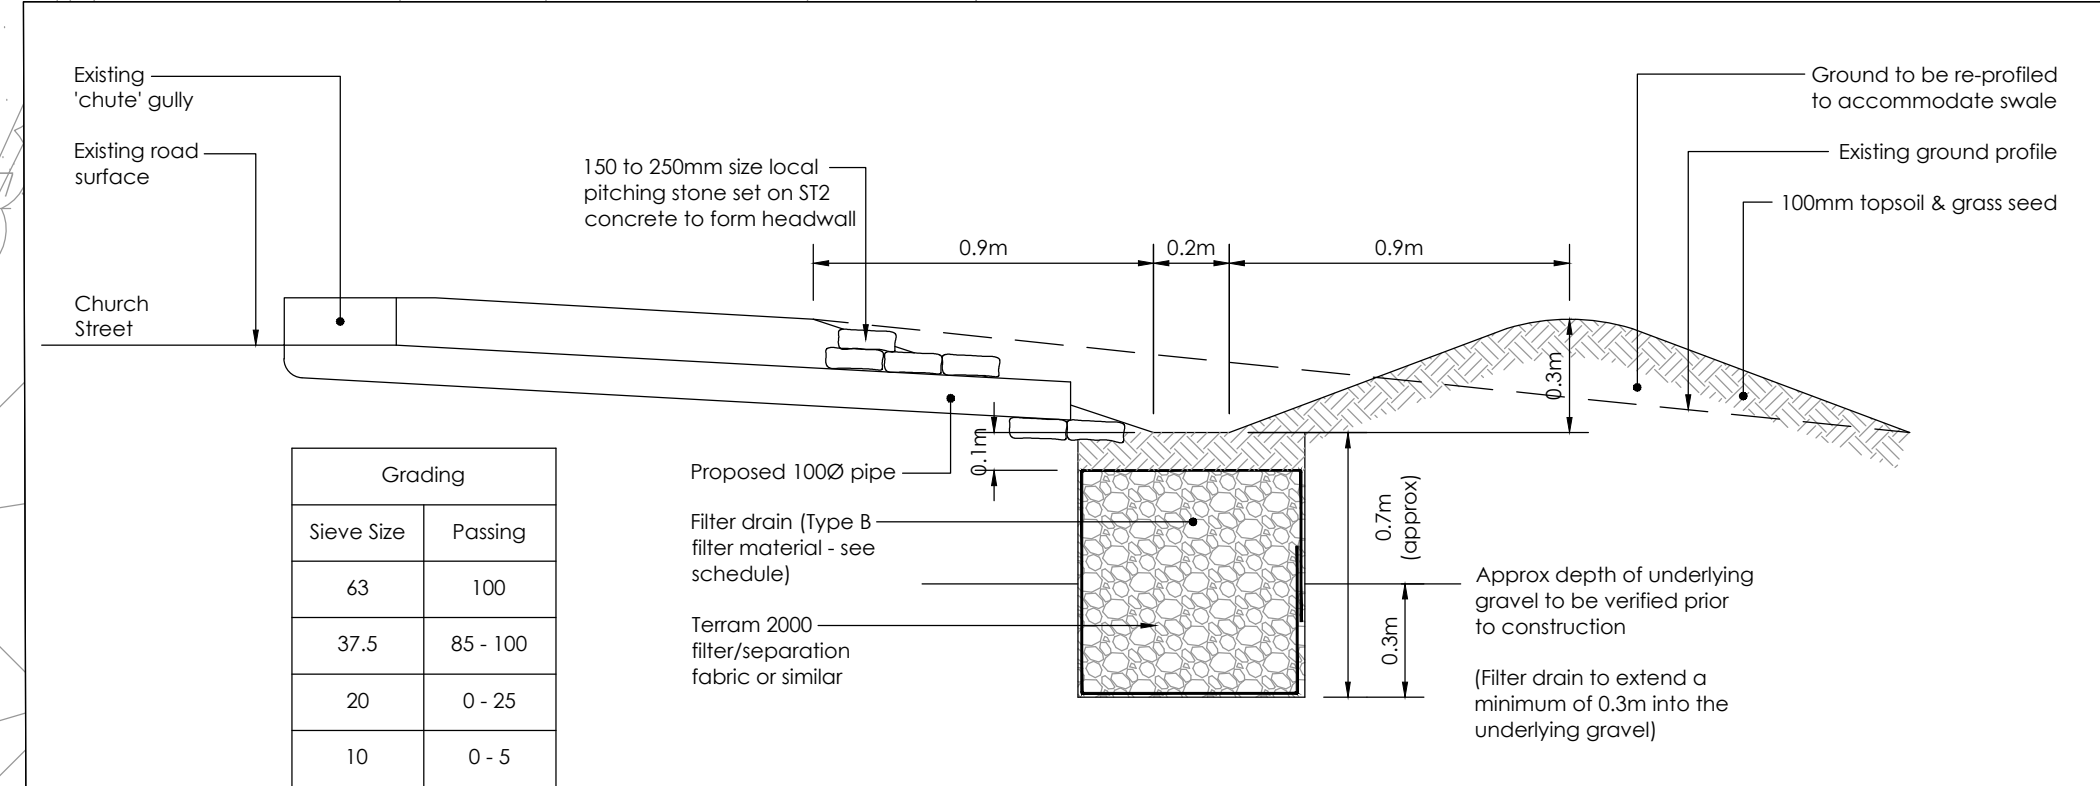

P1	NJ	AG	Issued for comment	19/08/11
Rev	Drawn by	CHK'd by	Comments	Date

CLIENT

Ducklington Parish Council

TITLE

Highway Drainage Improvement Works Adjacent to Ducklington Pond Church Street Ducklington Oxon

SCALE

1:100 @ A1

DATE

19/08/11

DRAWING NUMBER

E/3445/01

DESIGNED BY

SW

REV.

P1

Gemma Building & Design Services Limited
 Consulting Structural & Civil Engineers
 Lea View House, Two Rivers Estate,
 Station Lane, Witney, Oxon. OX28 4LD
 Tel: Witney (01993) 705522 & 771544
 Fax: Witney (01993) 779220
 E.MAIL: info@gemmabds.co.uk
 Web: www.gemmabds.co.uk

PRELIMINARY